

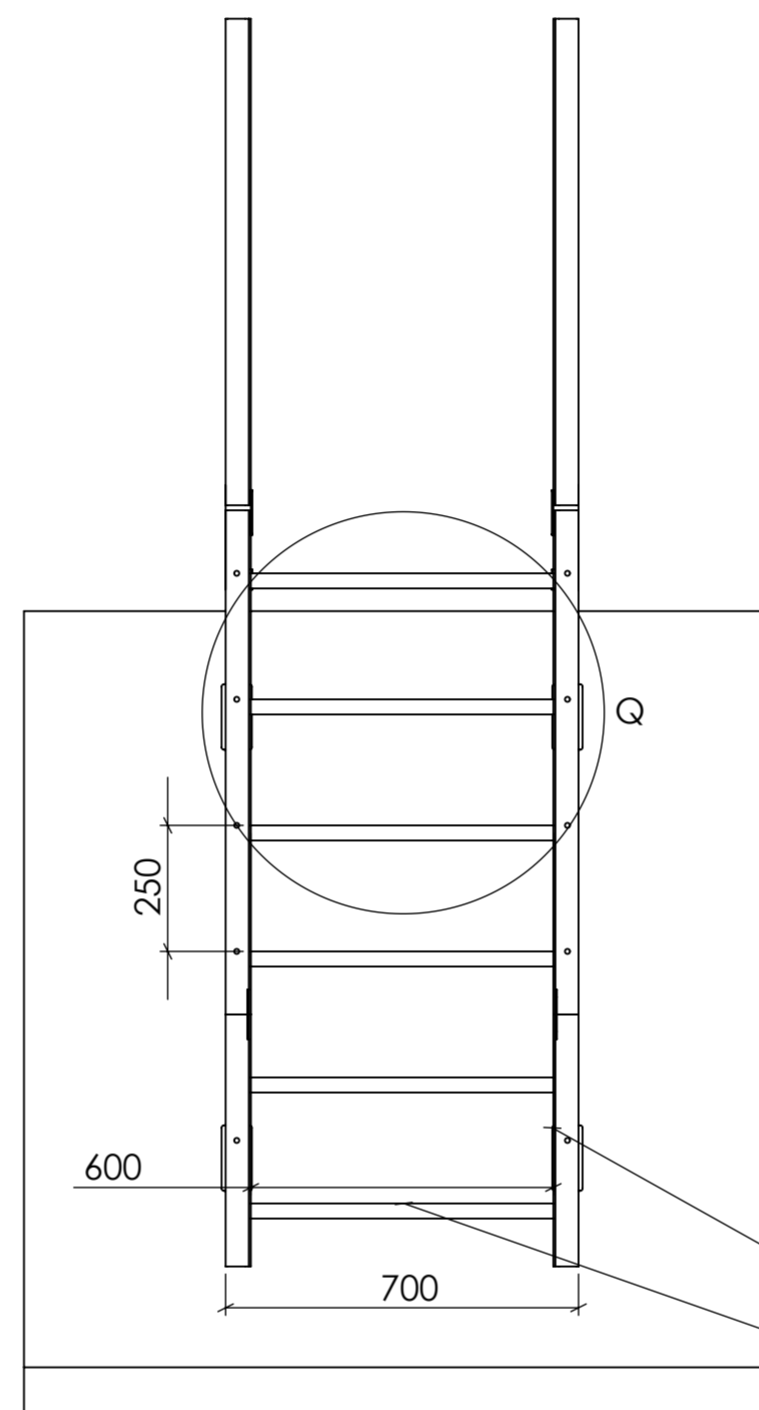
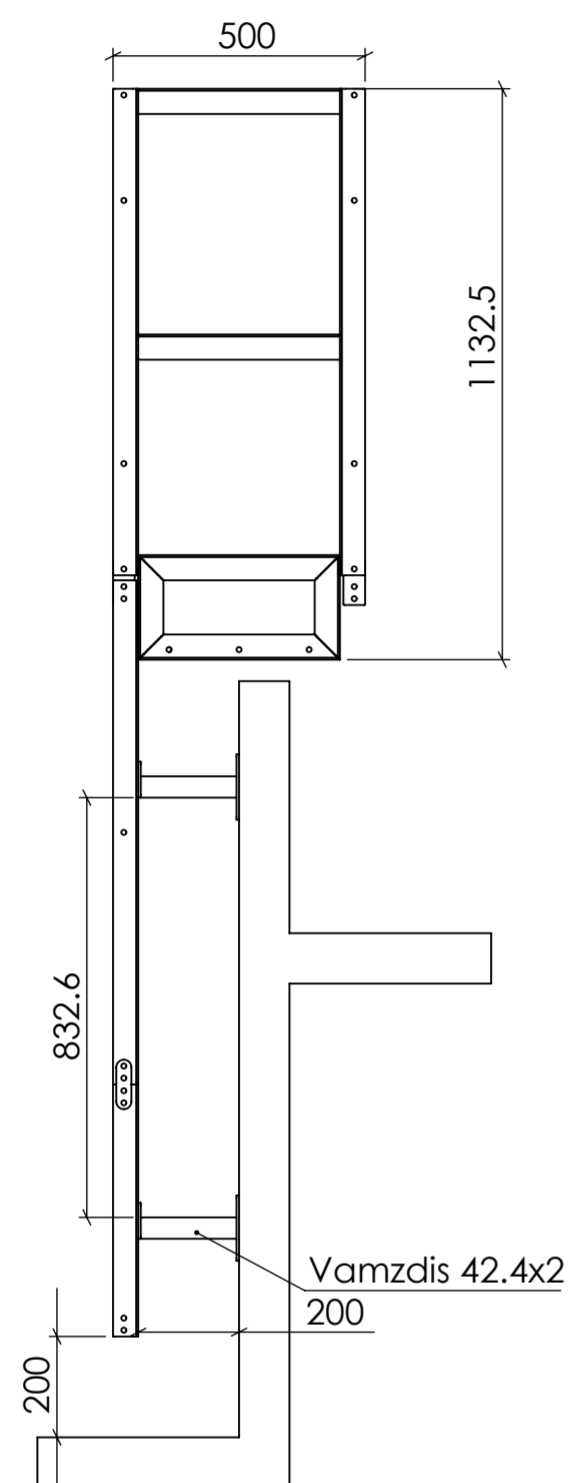


KOP_2.5

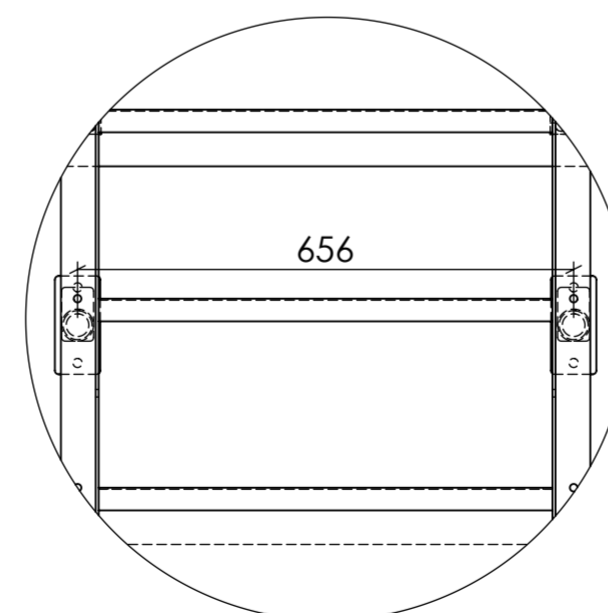

Kampuotis 50x50x4
U profilis 30x30x2

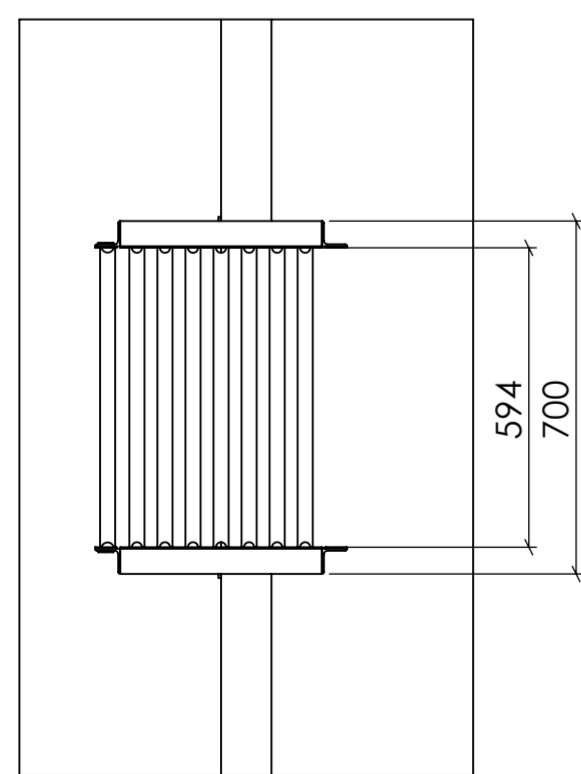

DETAIL Q
SCALE 1 : 10

